


SEE DRAWING 140131.FVA.04BW

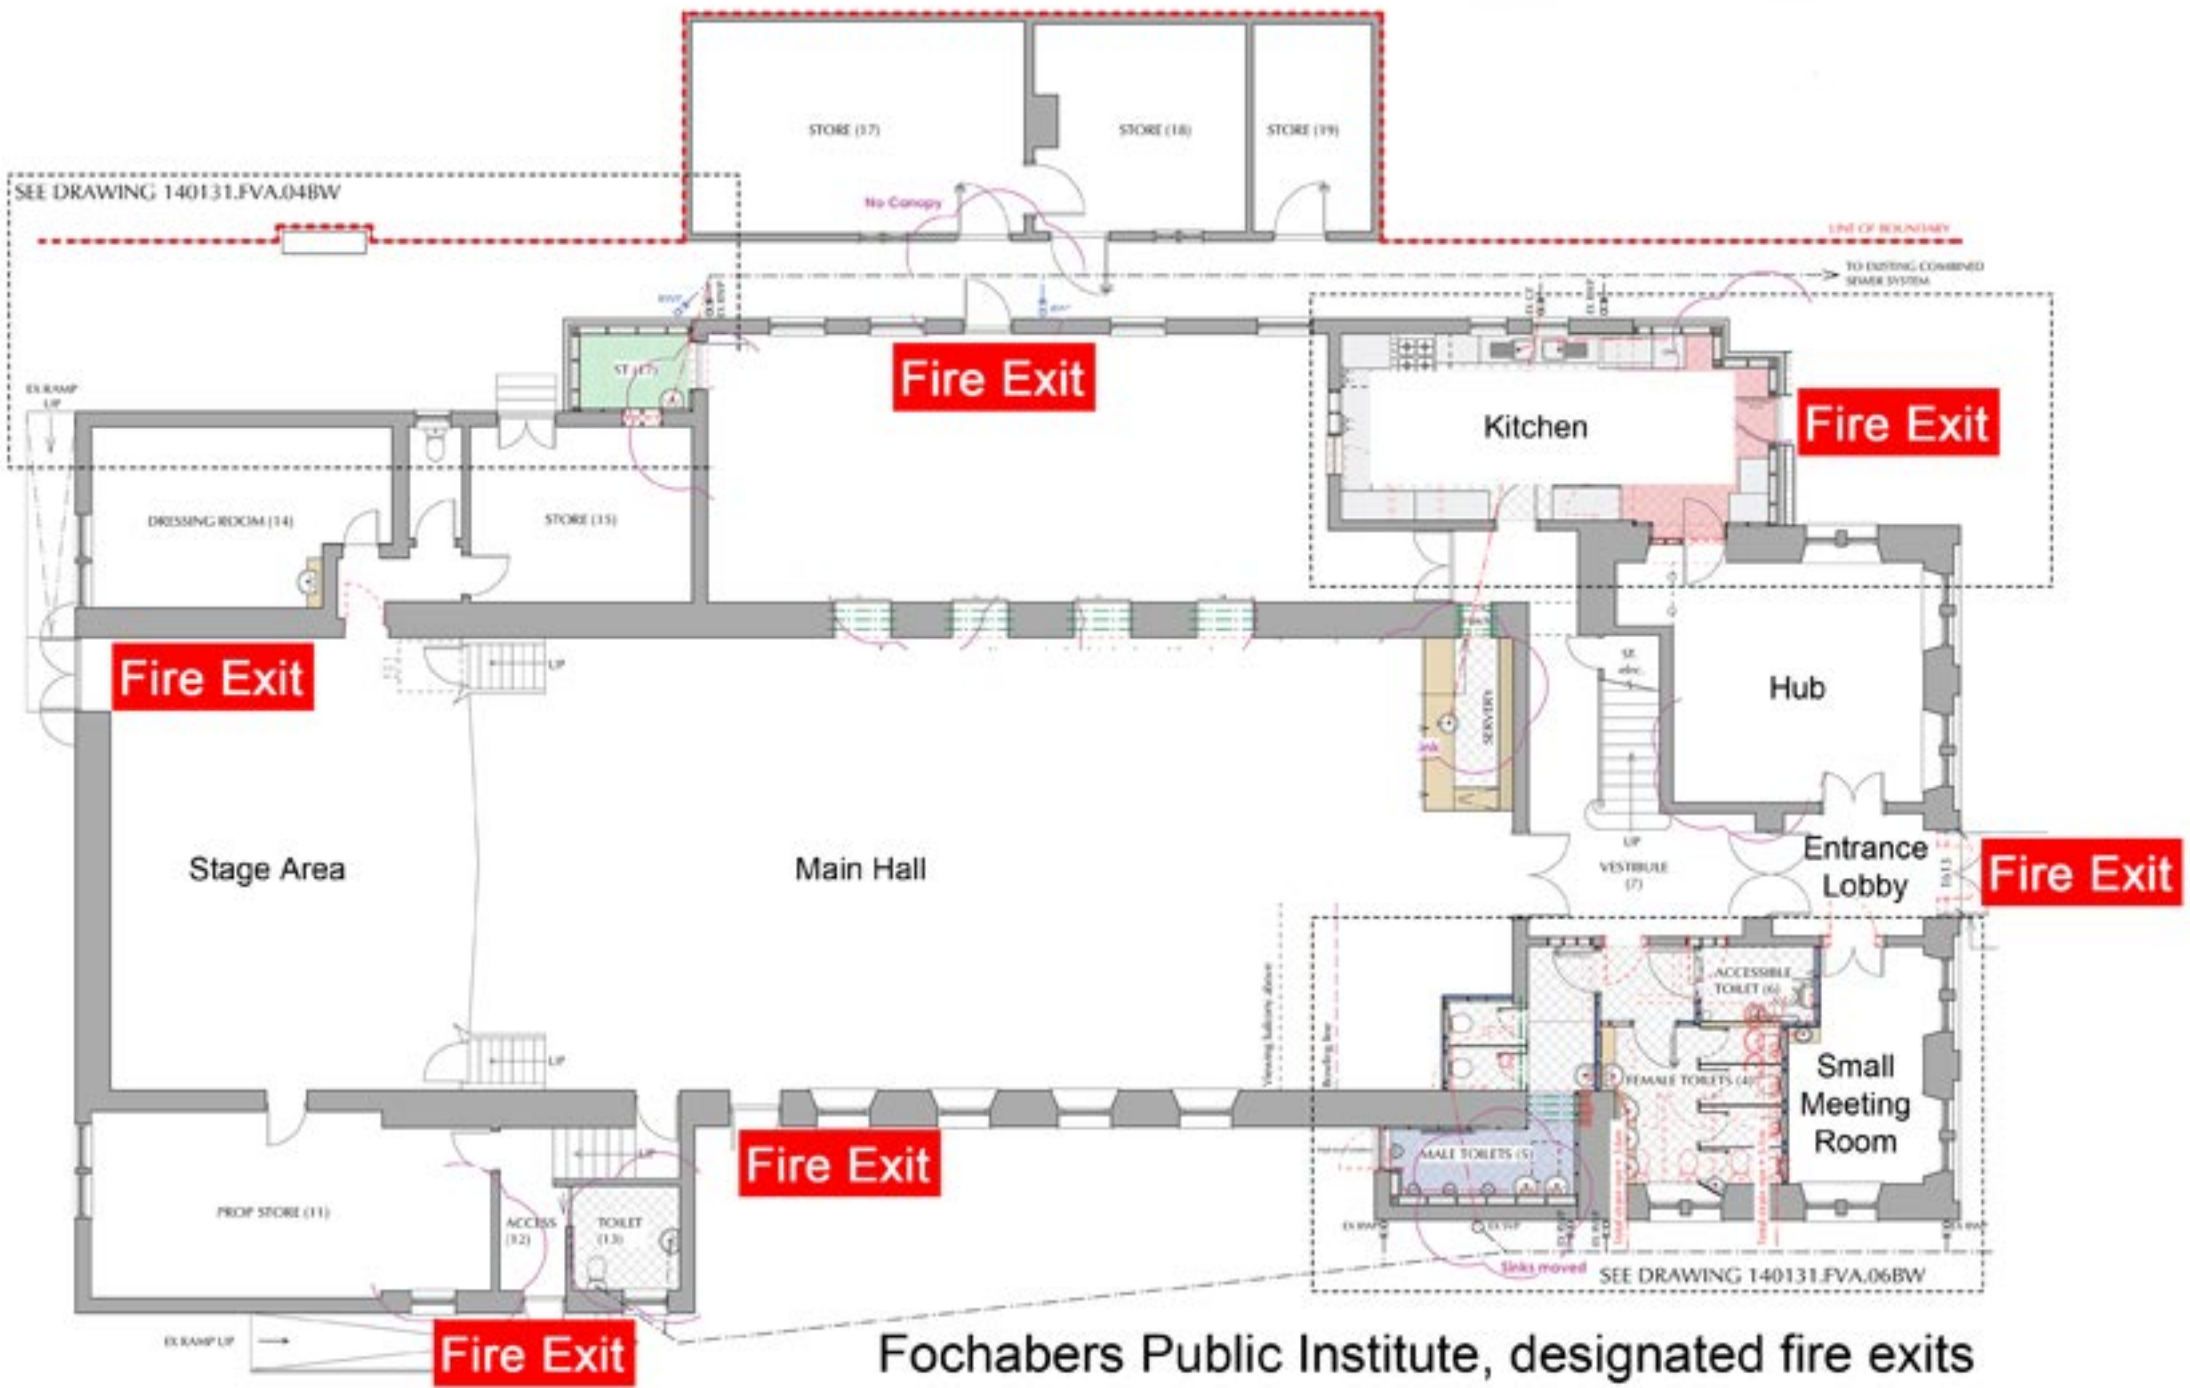

Fochabers Public Institute, designated fire exits